

(BELOW DIMENSIONS ARE BASED ON AN EQUAL QUADRANT TRACK)

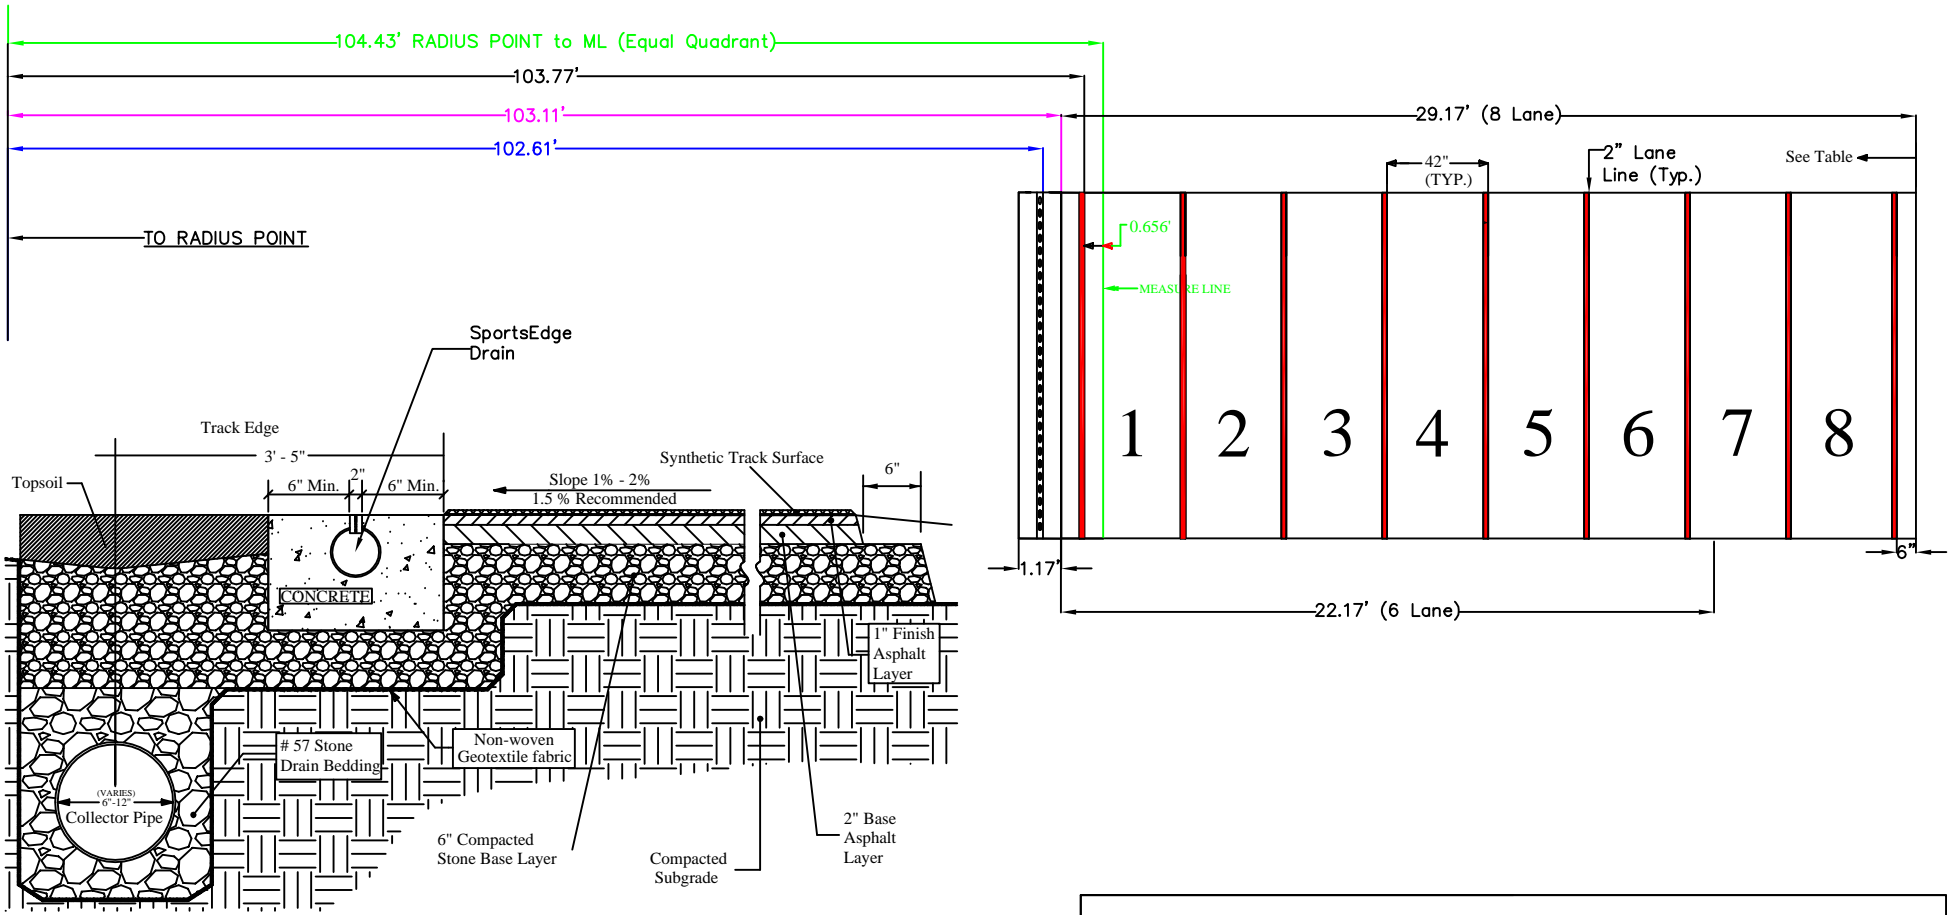


TABLE of RADII for TRACK WITHOUT RAISED ALUMINUM CURB

	Distance Between Radius Points	Radius to Joint of Concrete / Inside Edge of Asphalt	Radius to (Track Side) Edge of SportsEdge Slot Drain Inside	Radius Point to Edge of Pavement Outside Six-Lane	Radius Point to Edge of Pavement Outside Eight-Lane
Equal Quadrant Track	328.083'	103.11'	102.61'	125.28'	132.28'
				Radius to Inside Asphalt Edge plus 22.17'	Radius to Inside Asphalt Edge plus 29.17'

Note: 1 meter = 3.28083' and 400 meters = 1312.332'

**For SportsEdge XT SLOT Drain System

TRACK CONSTRUCTION DETAILS

NOT TO SCALE

Compliments of: SportsEdge®
 P.O. Box 837 259 Murdock Rd. Troutman, NC 28166
 800-334-6057 FAX 704-528-0179 info@sportsedge.com