


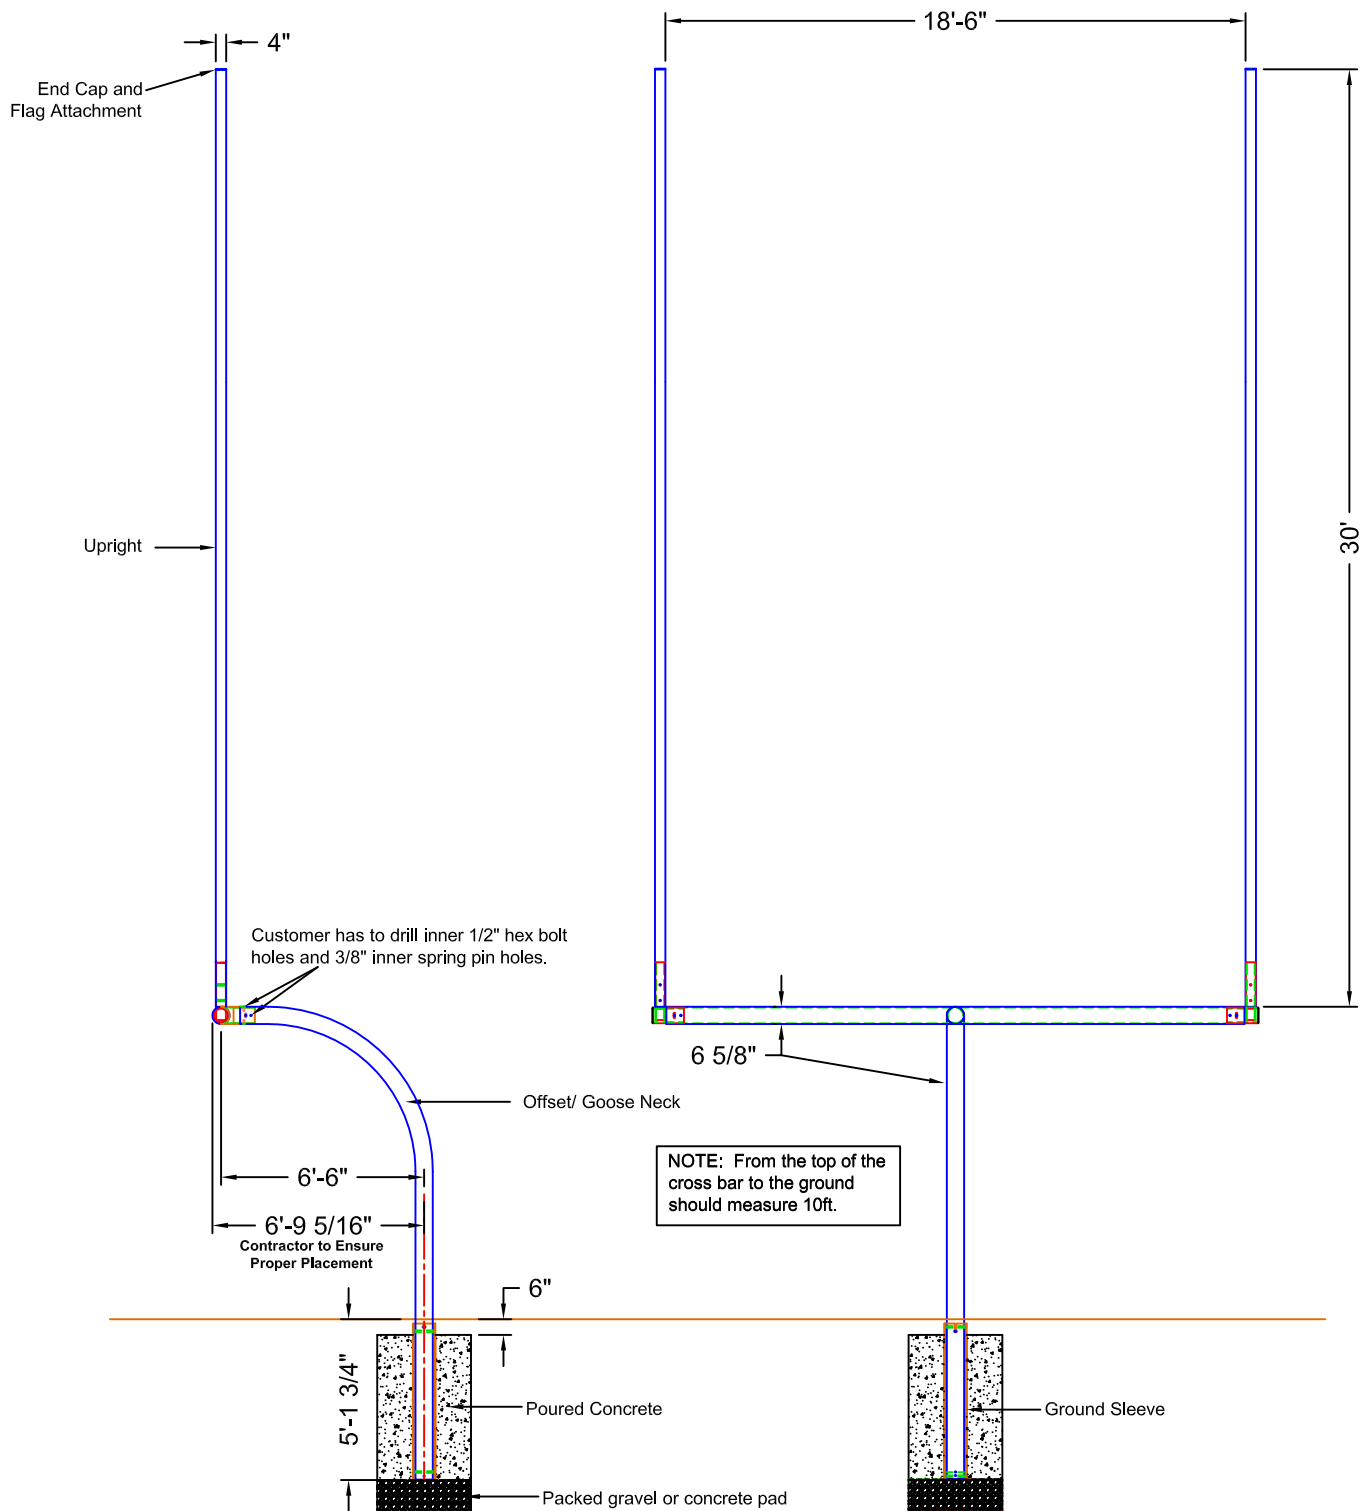

NOTE: Contractor / Installer shall consult codes and soil condition for final foundation depth and size.

Adequate drainage also needs to be considered! There is a drain hole in the bottom of the ground sleeve.

Ground Sleeve: 8" Schedule 40 Steel tube,
10 x 10 x 1/8" Steel Plate
Offset / Goose Neck: 6" Schedule 40 Aluminum
Cross Bar: 6" Schedule 40 Aluminum
Uprights: 4" x 1/8" wall Aluminum

Proprietary rights of ABT, Inc. are included in the information disclosed herein. The recipient, by accepting this document, agrees that neither this document nor the information disclosed herein nor any part thereof shall be copied, reproduced or transferred to others for manufacturing or for any other purpose except as specifically authorized in writing by ABT, Inc..

SportsEdge
A Division of ABT, Inc.
P.O. Box 837 * 259 Murdock Road
Troutman, NC 28166
800-334-6057

TITLE: SEF320 College- 6.5' Offset 30' Uprights

DRAWN BY:

CHECKED BY:

DRAWING NUMBER:

SCALE: NTS

DATE: 2015

A- SEF320-15

DISCLAIMER: The customer and the customer's architects, engineers, consultants and other professionals are completely responsible for the selection, installation, and maintenance of any product purchased from ABT, and EXCEPT AS EXPRESSLY PROVIDED IN ABT'S STANDARD WARRANTIES, ABT MAKES NO WARRANTY, EXPRESS OR IMPLIED, AS TO THE SUITABILITY, DESIGN, MERCHANTABILITY, OR FITNESS OF THE PRODUCT FOR CUSTOMER'S APPLICATION. Copies of ABT's standard warranties are available upon request.