


## SE336 ADA / Heelproof Thermoplastic Polymer Grate 1/2 Meter Sections (Black)

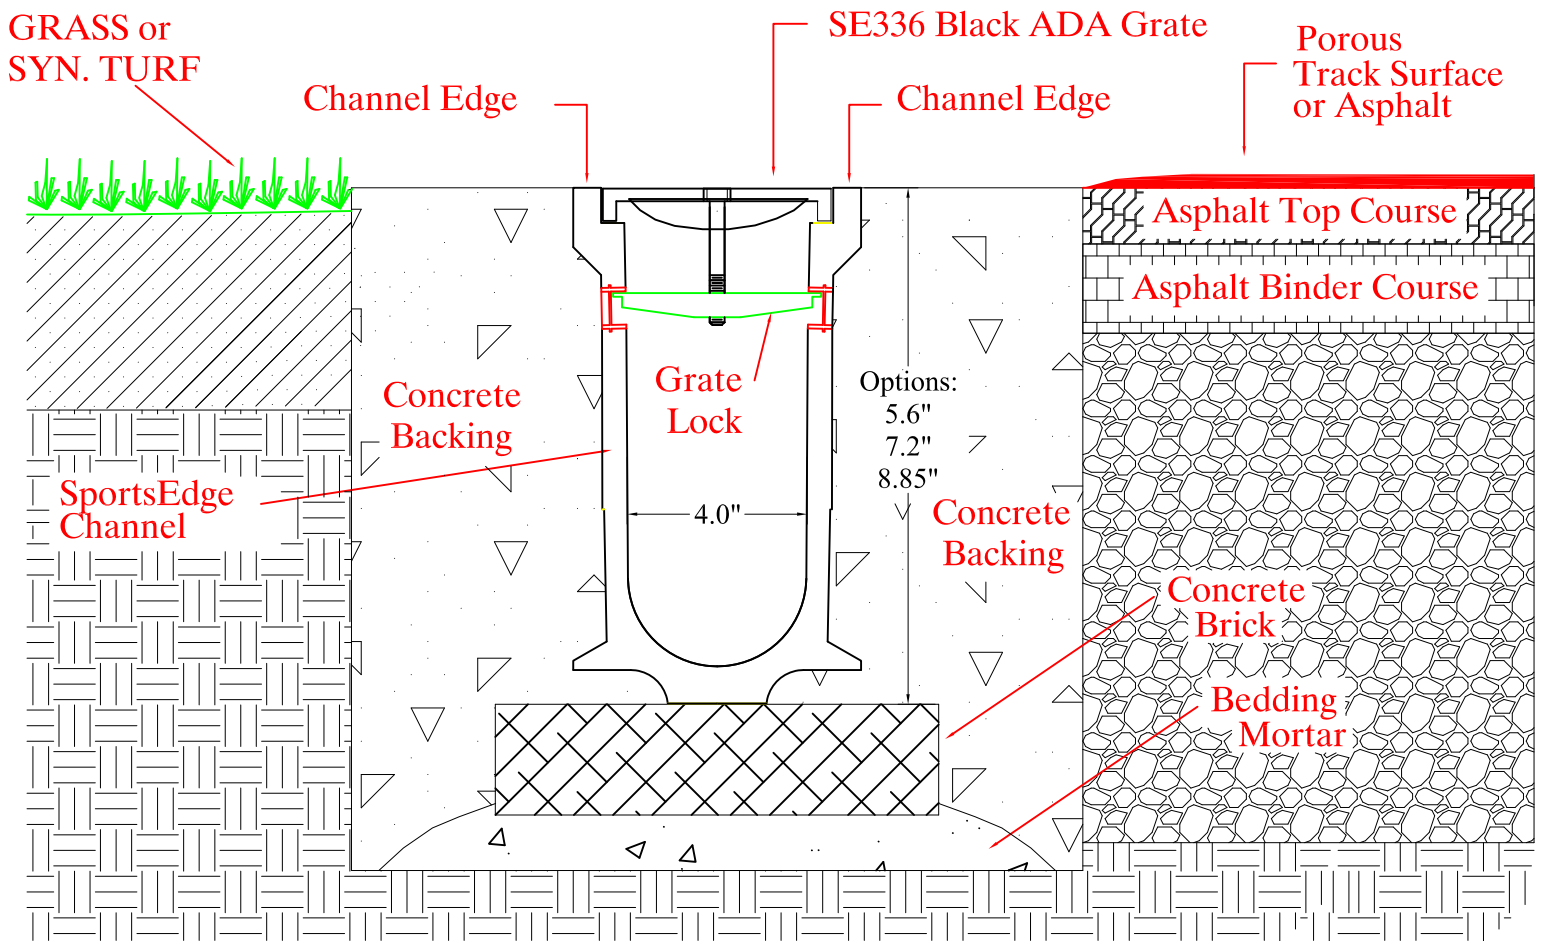

**SPORTSEGE SE336 Channel Drain - 2 Curb Application**  
 Porous Track Surface or Asphalt NO SCALE

Proprietary right of ABT, Inc. are included in the information disclosed herein. The recipient, by accepting this document, agrees that neither this document nor the information disclosed herein nor any part thereof shall be copied, reproduced or transferred to others for manufacturing or for any other purpose except as specifically authorized in writing by ABT, Inc..

<p><b>SportsEdge</b>          A Division of ABT, Inc.          P.O. Box 837 * 259 Murdock Road          Troutman, NC 28166          800-334-6057</p>	<b>TITLE: SportsEdge Channel Drain- Two Curbs</b>		
	<b>DRAWN BY:</b> M.D.H.	<b>CHECKED BY:</b>	<b>DRAWING NUMBER:</b>
	<b>SCALE:</b> N.T.S.	<b>DATE:</b> 05/31/05	<b>A- SE336-01</b>
<p><b>DISCLAIMER:</b> The customer and the customer's architects, engineers, consultants and other professionals are completely responsible for the selection, installation, and maintenance of any product purchased from ABT, and EXCEPT AS EXPRESSLY PROVIDED IN ABT'S STANDARD WARRANTIES, ABT MAKES NO WARRANTY, EXPRESS OR IMPLIED, AS TO THE SUITABILITY, DESIGN, MERCHANTABILITY, OR FITNESS OF THE PRODUCT FOR CUSTOMER'S APPLICATION. Copies of ABT's standard warranties are available upon request.</p>			