


GRATE TOP VIEW
(ROTATED 90°)


Plan Notes

Series Number: ProS-2338AF

1. Grate & Frame:
 - 30% Glass Fiber Reinforced Polypropylene (Black - Standard)
 - Open Area: 0.118 FT² per Lineal Foot [0.036 M² per Lineal Meter]
 - Load Rating: 150 PSI (AASHTO M-306 Test Method)
2. Concrete: Concrete Thickness and Reinforcement per structural Engineer's Specification for the Application.

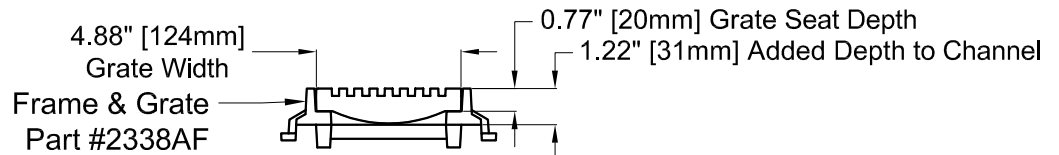

GRATE END VIEW

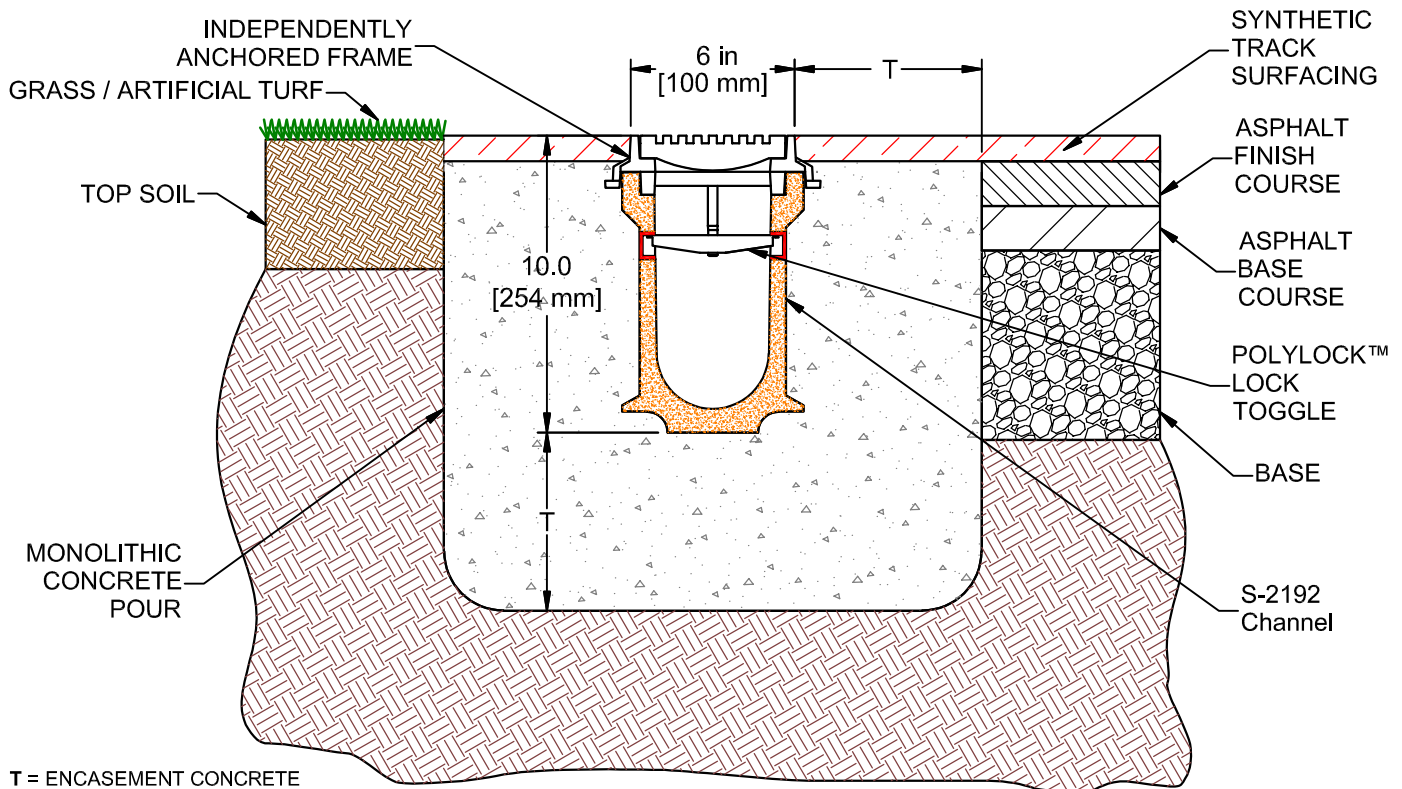

END CROSS SECTION VIEW

T = ENCASMENT CONCRETE THICKNESS, OR 4" [100 mm] OR SPECIFICATION (WHICHEVER IS GREATER)

PRODUCT DETAIL © 2019 ABT, Inc.

SportsEdge Pro-S Channel Drain

SportsEdge
SAFETY MATTERS
A Division of ABT, Inc.
P.O. Box 837 / 259 Murdock Road
Troutman, NC 28166
(800) 334-6057

PART:

ProS-2338AF

REV: 00

12/2/2019

Proprietary rights of ABT, Inc. are included in the information disclosed herein. The recipient, by accepting this document, agrees that neither this document nor the information disclosed herein nor any part thereof shall be copied, reproduced or transferred to others for manufacturing or for any other purpose except as specifically authorized in writing by ABT, Inc.

DISCLAIMER: The customer and the customer's architects, engineers, consultants and other professionals are completely responsible for the selection, installation, and maintenance of any product purchased from ABT, and EXCEPT AS EXPRESSLY PROVIDED IN ABT'S STANDARD WARRANTIES, ABT MAKES NO WARRANTY, EXPRESS OR IMPLIED, AS TO THE SUITABILITY, DESIGN, MERCHANTABILITY, OR FITNESS OF THE PRODUCT FOR THE CUSTOMER'S APPLICATION. Copies of ABT's standard warranties are available upon request.