


1/4" THICK ALUMINUM VAULT BOX

ENCASEMENT CONCRETE

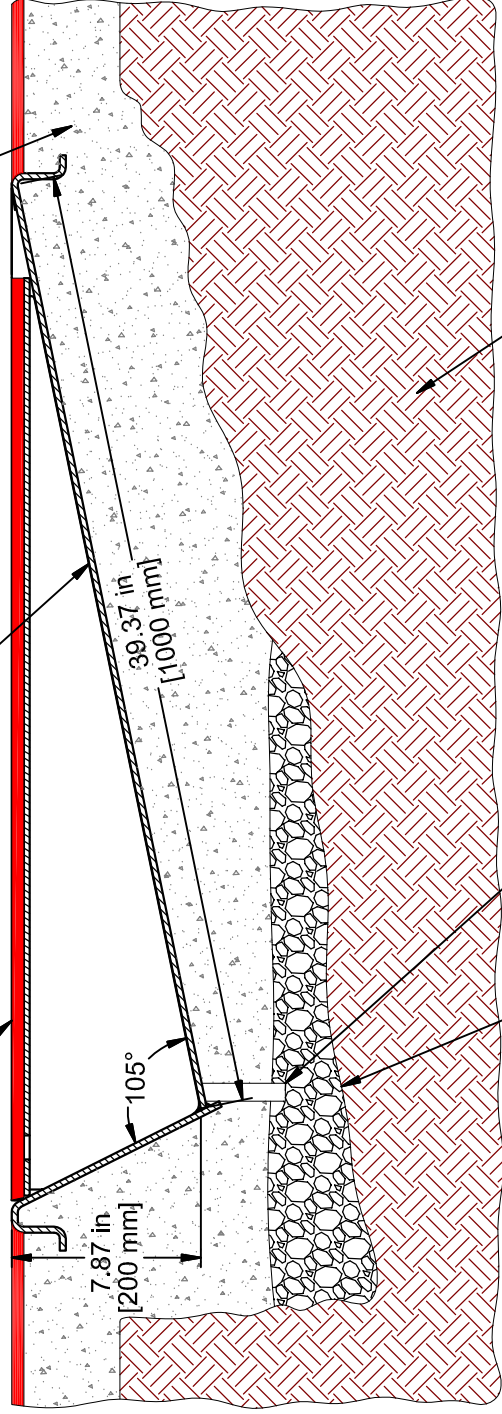

OPTIONAL DRAINAGE GRAVEL

SHEET 1 OF 2

PRODUCT DETAIL © 2021 ABT, Inc.



A Division of ABT, Inc.  
P.O. Box 837 / 259 Murdock Road  
Troutman, NC 28166  
(800) 334-6057

# ALUMINUM VAULT BOX WITH RECESSED COVER

PART:

SE50201

REV: 00

10/14/2021

Proprietary rights of ABT, Inc. are included in the information disclosed herein. The recipient, by accepting this document, agrees that neither this document nor the information disclosed herein nor any part thereof shall be copied, reproduced or transferred to others for any other purpose except as specifically authorized in writing by ABT, Inc.

DISCLAIMER: The customer and the customer's architects, engineers, consultants and other professionals are completely responsible for the selection, installation, and maintenance of any product purchased from ABT, and EXCEPT AS EXPRESSLY PROVIDED IN ABT'S STANDARD WARRANTIES, ABT MAKES NO WARRANTY, EXPRESS OR IMPLIED, AS TO THE SUITABILITY, DESIGN, MERCHANTABILITY, OR FITNESS OF THE PRODUCT FOR THE CUSTOMER'S APPLICATION. Copies of ABT's standard warranties are available upon request.