


FlexEdge™
Rubber Long Jump Pit Curb
System - No Ledge, 29'

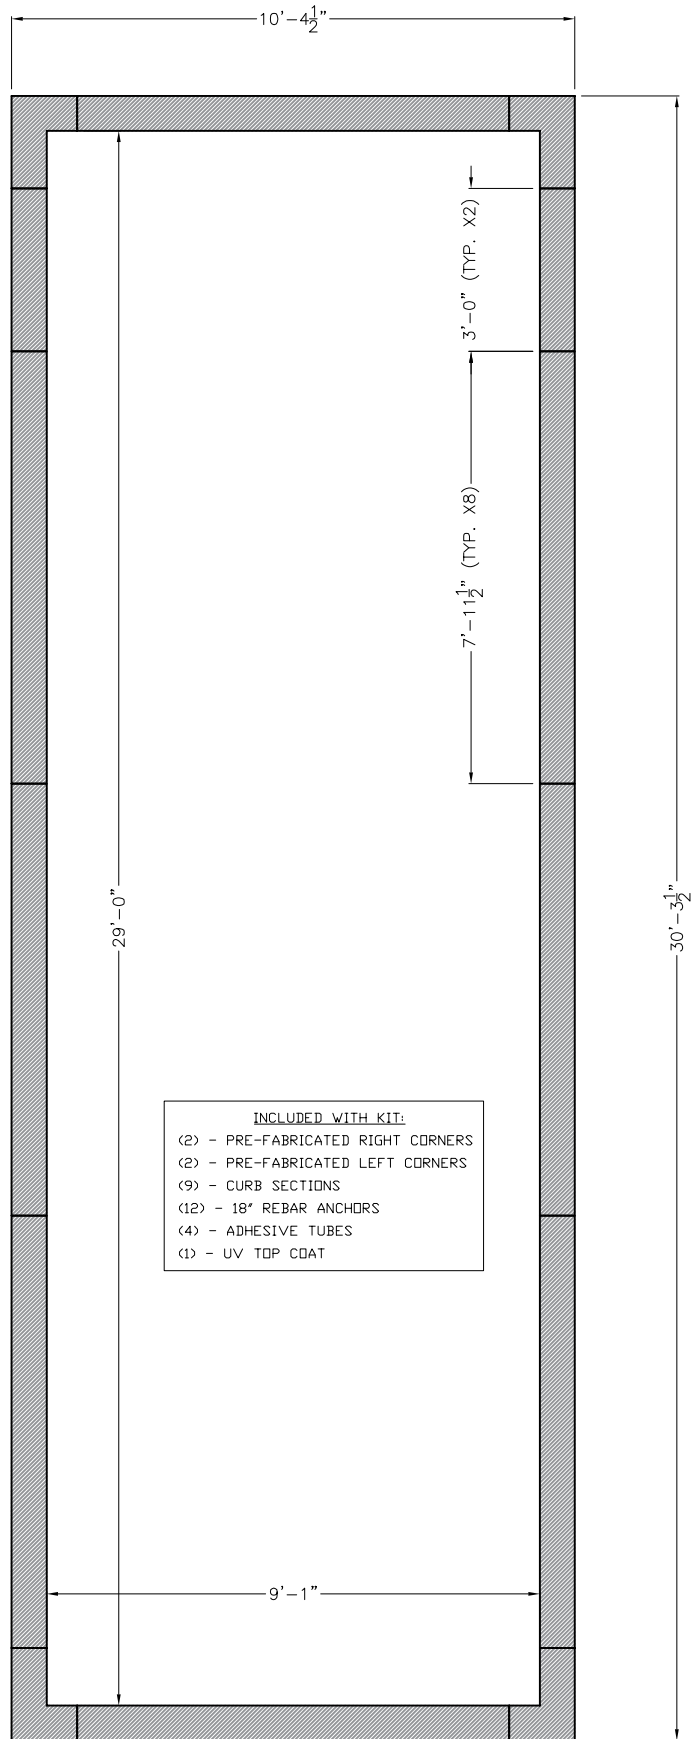

- INCLUDED WITH KIT:**
- (2) - PRE-FABRICATED RIGHT CORNERS
 - (2) - PRE-FABRICATED LEFT CORNERS
 - (9) - CURB SECTIONS
 - (12) - 18" REBAR ANCHORS
 - (4) - ADHESIVE TUBES
 - (1) - UV TOP COAT

Proprietary rights of ABT, Inc. are included in the information disclosed herein. The recipient, by accepting this document, agrees that neither this document nor the information disclosed herein nor any part thereof shall be copied, reproduced or transferred to others for manufacturing or for any other purpose except as specifically authorized in writing by ABT, Inc..

SportsEdge

A Division of ABT, Inc.
 P.O. Box 837 * 259 Murdock Road
 Troutman, NC 28166
 800-334-6057

TITLE: FlexEdge™ LJ/TJ Sand Pit System - No Ledge, 29'

DRAWN BY: B.W.M.

CHECKED BY:
DATE: 11/14/19

DRAWING NUMBER:
A- SEFLEXLJ1K29

DISCLAIMER: The customer and the customer's architects, engineers, consultants and other professionals are completely responsible for the selection, installation, and maintenance of any product purchased from ABT, and EXCEPT AS EXPRESSLY PROVIDED IN ABT'S STANDARD WARRANTIES, ABT MAKES NO WARRANTY, EXPRESS OR IMPLIED, AS TO THE SUITABILITY, DESIGN, MERCHANTABILITY, OR FITNESS OF THE PRODUCT FOR CUSTOMER'S APPLICATION. Copies of ABT's standard warranties are available upon request.